
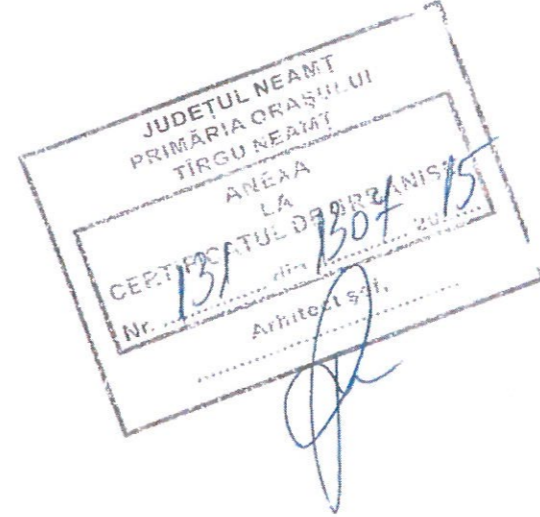


Str. Stefan cel Mare

E.ON DISTRIBUTIE ROMANIA SA
 ANETA - RUIZ DISTRIBUTIEI
 NR: 1000985753
 UES-20 KV
 UEA-0,4 KV

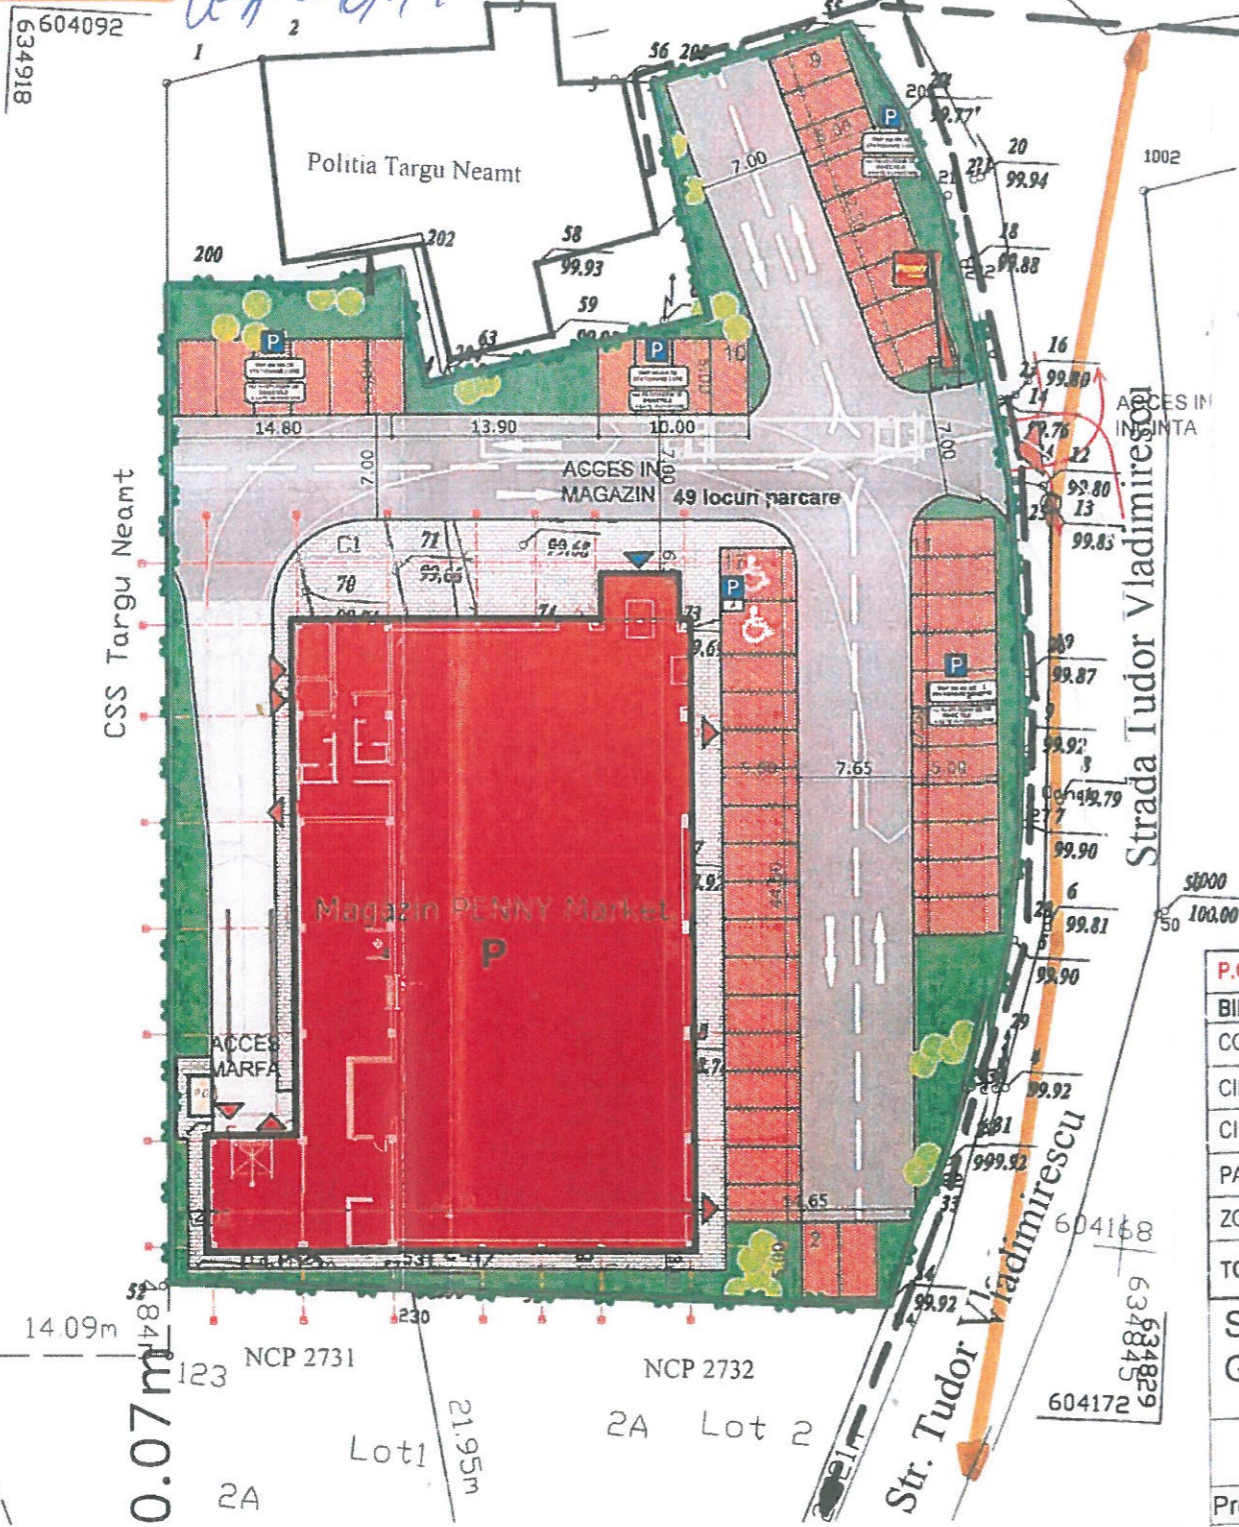

	LIMITA TEREN PENNY MARKET
	CONSTRUCTII INVECINATE
	MAGAZIN PENNY Market PROPOS
	LIMITA PARCELE
	CIRCULATIE AUTO - ASFALT RUTIER
	RAMPE/ PLANSEE - BETON
	ZONA VERDE AMENAJATA
	PAVAJ CIRCULATIE PIETONALA
	ACCES AUTO/ PIETONAL IN INCINTA
	ACCES CLIENTI IN MAGAZIN
	ACCES MARFA, SP. TH / EVACUARE
	TOTEM RECLAMA
	STALPI ILLUMINAT
	PLATFORMA
	GOSPODAREASCA CONSTRUCTII PROPUSE PENTRU DEMOLARE
	PAVAJ PARCAJE

PANOURI ADITIONALE - DE INFORMARE:

	"In incinta magazinului se respecta legislatia rutiera romana"
	"Timp maxim de stationare 2 ore"
	"Nu raspundem de obiectele lasate in parcare"
	Panou directionala

INDICATOARE RUTIERE:

	Oprire
	Cedeaza trecerea
	Trecere de pietoni
	Parcare
	Parcare destinata persoanelor cu dizabilitati locomotorii

P.O.T. propus = 2%	C.U.T. propus = 0.02	SUPRAFATA TEREN:	3740.00mp
BILANT TERITORIAL	mp %	PARCARI 2.5x5.0m :	47 loc./587.50mp
CONSTRUCTII (PENNY Market)	1175.00mp #####	PARCARI - pers. cu dizabilitati locomotorii 3.5x5.0m :	2 loc./35.00mp
CIRCULATII AUTO/RAMPE	-2758.00mp #####	SPATIU DE VANZARE mag PENNY Market :	780.00mp
CIRCULATII PIETONALE, PAVAJ COPERTINA	361.00mp ####	SPATIU MANIPULARE MARFA mag PENNY Market :	195.00mp
PARCARI:	622.00mp #####	SUPRAFATA UTILA SP ANEXE mag PENNY Market :	98.00mp
ZONE VERZI AMENAJATE	599.00mp #####		
TOTAL:	#####	SUPRAFATA UTILA TOTALA (PENNY Market) :	1073.00mp

S.S. Targu Neamt
 604082
 634845

S.C. BIROU DE ARHITECTURA GELU TUDORACHE SRL				Beneficiar: Arimitoatie Rodica, Danielescu Roxana, Danielescu Dimitrie	
Proiectat	Arh. Tudorache Irina	Semnatura	Scara 1/500	Proiect nr. 1.10/2015	
Desenat	Arh. Tudorache Irina		Data lun.	Faza: CU	
PLAN SITUATIE				A2	